




REV.	REV. DATE	CHK. BY	CHK. DATE	ENG.	REVISIONS	DESCRIPTION
00						

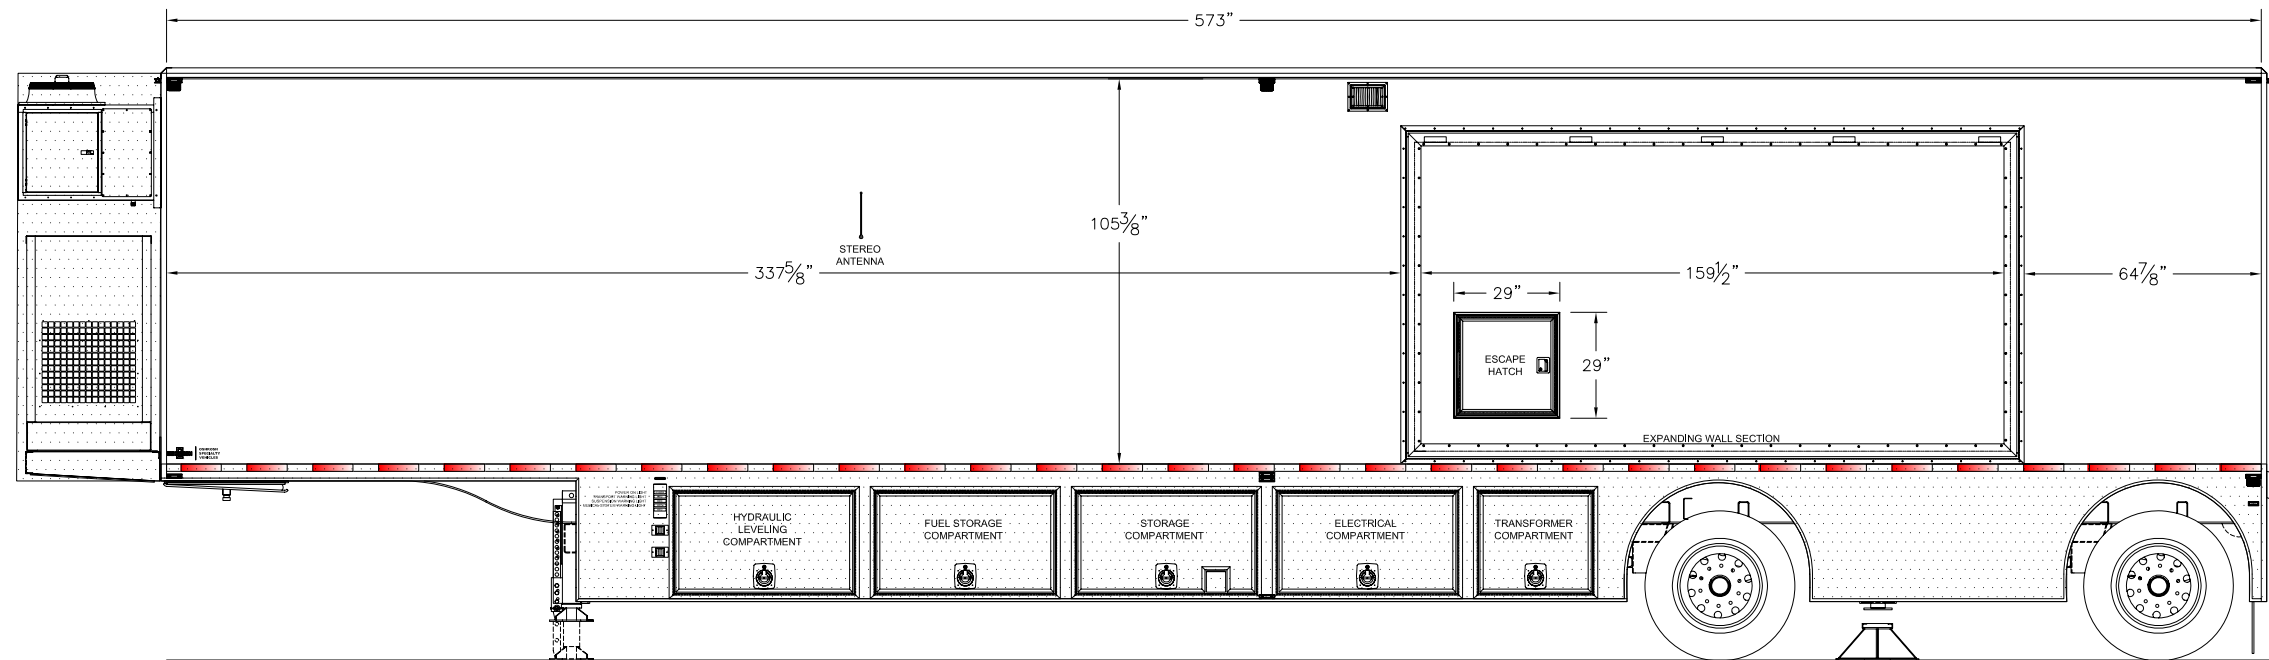


LEFT ELEVATION

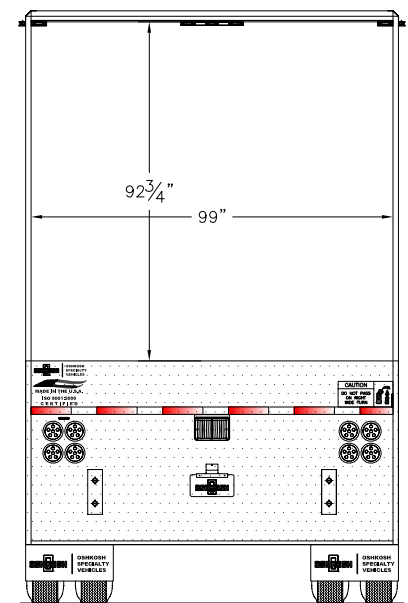

REAR ELEVATION

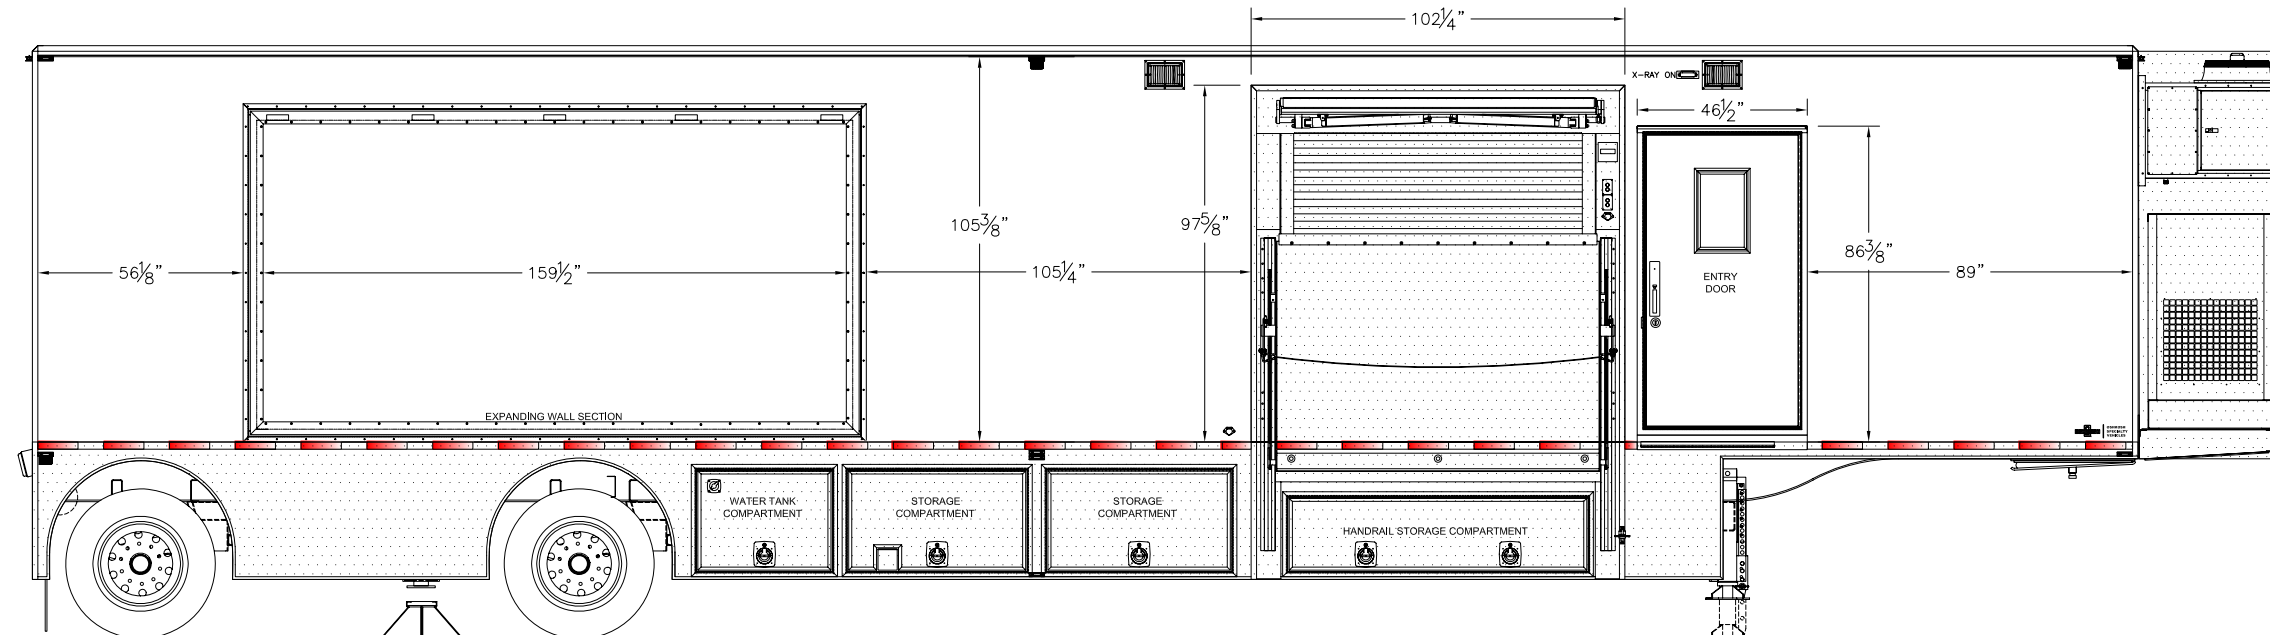

RIGHT ELEVATION

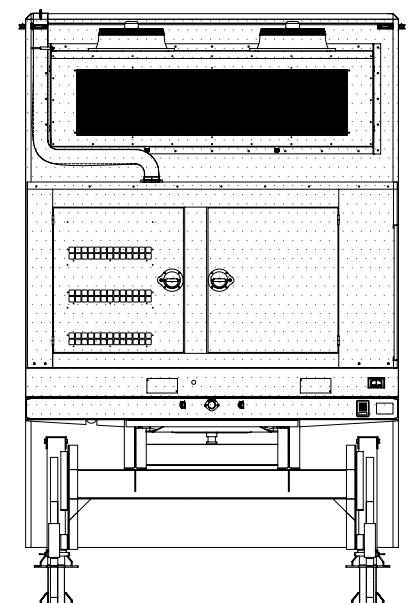

FRONT ELEVATION

NO GRAPHICS

**NOTE: DOT REQUIRED SAFETY DECALS AND MEDICAL EQUIPMENT SAFETY DECALS MUST NOT BE COVERED BY GRAPHICS**

THIS DRAWING IS PROVIDED ON A CONFIDENTIAL BASIS SUBJECT TO RETURN ON DEMAND OF OSHKOSH SPECIALTY VEHICLES ("OSHKOSH"), WHICH RETAINS ANY AND ALL RIGHTS ASSOCIATED WITH IT AND THE ARTICLE OR ARTICLES IT REPRESENTS. DISCLOSURE, REPRODUCTION OR ALTERATION OF ANY PART OF THIS DRAWING OR MANUFACTURE, USE OR SALE OF THE ARTICLE OR ARTICLES REPRESENTED, IS PROHIBITED WITHOUT THE PRIOR WRITTEN AUTHORIZATION OF OSHKOSH. © OSHKOSH SPECIALTY VEHICLES (unpublished).

CUSTOMER AUTHORIZATION	
COMPANY NAME:	
NAME (PRINT):	TITLE:
SIGNATURE:	DATE:

SHEET NUMBER: SHEET 1 OF 1	REFERENCE DRAWING: NONE	TITLE: GRAPHICS LAYOUT GE MEDICAL SYSTEMS DISCOVERY ST PET/CT 8'-6" x 13'-6" x 48'-0" TRAILER	DATE: 12JUN08	SCALE: 1/2"=1'-0"
JOB#		<b>OSHKOSH SPECIALTY VEHICLES</b>	16745 S. LATHROP AVENUE HARVEY, IL. 60426 PHONE: (708) 596-5066 FAX: (708) 596-2480	CHECKED BY: 
				DRAWING NUMBER: 10315-A29